
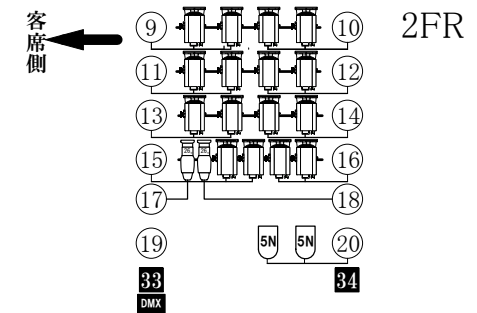
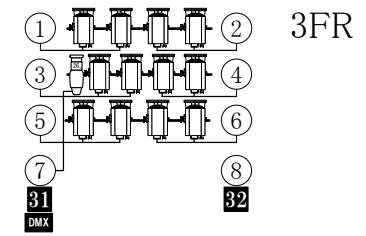
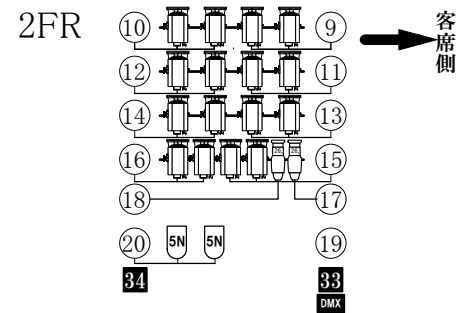


長野県県民文化会館



中ホールフロント・シーリング回路表

2018.5.23現在



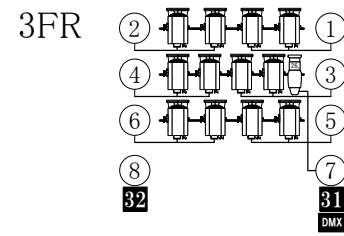


FR ○はC型20A2ケ口 (30A)  
 ■はC型30A1ケ口 (30A)  
 白抜き数字は純直可

1CL. C型30A2ケ口 (30A)  
 19 20 C30Aは直/調切替可  
 C60Aは純直  
 移動型調光器 (C20A) 6回路可

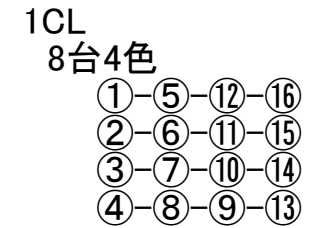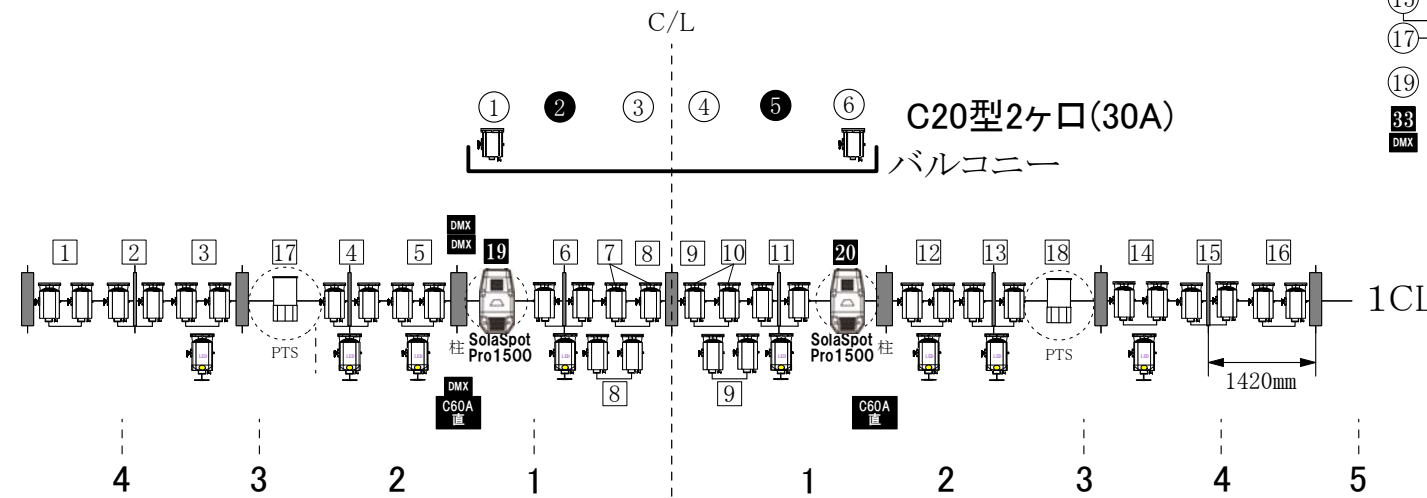

2CL. C型30A2ケ口 (40A)  
 5 6 C30Aは直/調切替可  
 C60Aは純直  
 移動型調光器 (C20A) 6回路可

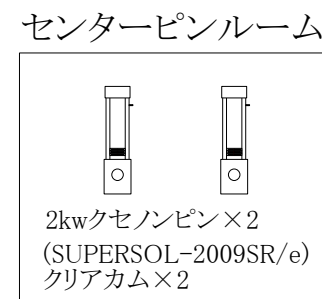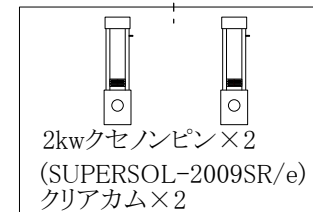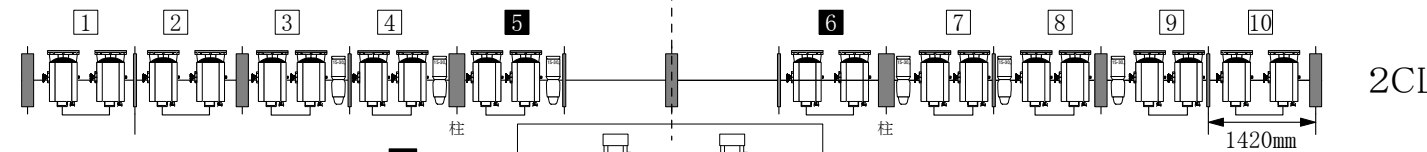

凡例

- 1kw CSQ (FR)
- 1.5kw CMQ (1CL)
- 1.5kw CLQ (2CL)
- 1kw フレネル (ドンテラ)
- LED160W 凸 (1CL)
- DMX-OUT
- 575w source four (426)
- 750w source four zoom (15-30°)
- 650W PTS (ERQ-20)
- SolaSpot Pro1500